23225 County Hwy AA Phone (608) 647-7750 H WHERE JESUS IS LORD


FIELD DATE: ORDER SCALE: 1"=600' 04-27-05

020

PREPARED FOR: BUCKETT Wisconsin 53581 Fax REQUESTED BY: RONDY

(608) 647 7770 MARTIN SHEET:

0F 1

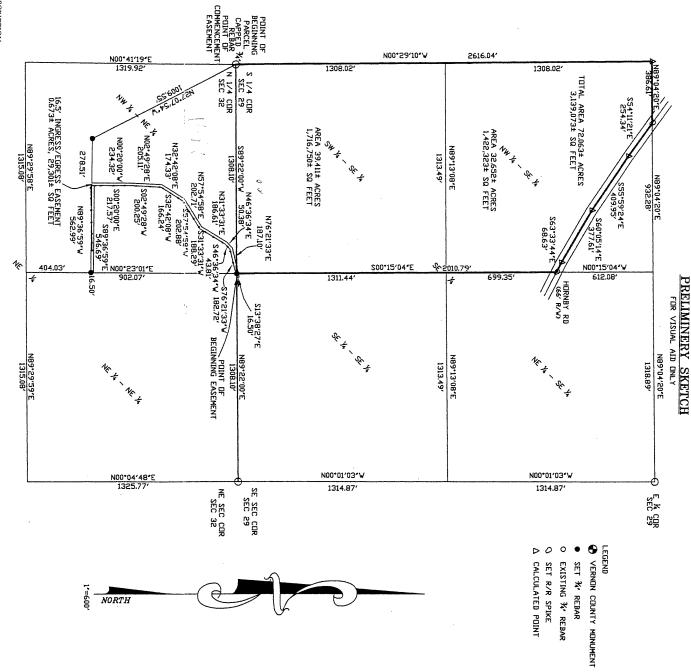

PARCEL BOUNDED AND DESCRIBED AS FOLLOWS:
BEGINNING AT THE SOUTH QUARTER CORNER (8 1/20 OF SECTION TWENTY-NINE (29); THENCE N00°29'10"W ALONG THE WEST LINE OF THE SOUTHEAST QUARTER (SE 1/2) 2616.04
BEGINNING AT THE SOUTH QUARTER CORNER (8 1/20 OF SECTION TWENTY-NINE (29); THENCE N80°04'20"E ALONG THE NORTH LINE OF THE NORTHWEST QUARTER (NW 1/2), OF THE
SOUTHEAST QUARTER (SE 1/2) 386.61 FEET TO THE CENTERLINE OF HORNBY ROAD; THENCE S6°11'21"E ALONG SAID CENTERLINE 24.34 FEET; THENCE S25°92'4"E ALONG SAID
CENTERLINE 409.95 FEET; THENCE S6°05'11"E ALONG SAID CENTERLINE 377.61 FEET; THENCE S63°33'44"E ALONG SAID CENTERLINE 68,61 FEET TO THE EAST LINE OF THE
NORTHWEST QUARTER (NW 1/2), OF THE SOUTHEAST QUARTER (SE 1/2), THENCE S00°15'04"E ALONG SAID EAST LINE 2010.79 FEET TO THE SOUTHEAST CORNER OF THE
QUARTER (SW 1/2), OF THE SOUTHEAST QUARTER (SE 1/2), THENCE S00°15'04"E ALONG SAID QUARTER, QUARTER (1/2, 1/2) 1308, 10 FEET TO THE POINT OF BEGINNING;
CONTAINING 72.063 ACRES MORE OR LESS. (AS PREPARED BY A-1 LAND SURVEYING) DESCRIPTION:
A PARCEL OF LAND AND AN INGRESS/EGRESS EASEMENT LOCATED IN THE NORTHWEST QUARTER (NW 1/4), OF THE SOUTHEAST QUARTER (SE 1/2), THE SOUTHWEST QUARTER (SE 1/3), THE SOUTHWEST QUARTER (SE 1/3), THE SOUTHEAST QUARTER (SE 1/3), AND THE SOUTHEAST QUARTER (SE 1/4), OF THE SOUTHEAST QUARTER (SE 1/4), AND THE NORTHWEST QUARTER (NW 1/4), OF THE NORTHEAST QUARTER (NE 1/4), AND THE NORTHEAST QUARTER (NW 1/4), OF THE NORTHEAST QUART

FOOT INGRESS/EGRESS EASEMENT BOUNDED AND DESCRIBED AS FOLLOWS:

AMERICING AT THE NORTH QUARTER (N ¼ COR) OF SECTION THIRTY-TWO; THENCE 189°22'00"E ALONG THE NORTH LINE OF THE NORTHEAST QUARTER (NE ¼) 1333.64

TO THE POINT OF BESUNDING, THENCE 50°21'33"W 12.72 FEBT; HIENCE 580°30'34"W 43.81 FEBT; THENCE 531°33'31"W 188.29 FEBT, THENCE 527'54'35"W 202.28 FEBT; THENCE 580°20'00"E 217.39 FEBT; THENCE 589°36'59"B 546.69 FEBT TO THE EAST LINE OF THE NORTHWEST QUARTER (NW ½),
THE NORTHEAST QUARTER (NE ¼); THENCE 500°20'00"B ALONG SAID EAST LINE 16.50 FEBT; THENCE N98°36'59"W 562.99 FEBT; THENCE N08°20'00"W 234.14 FEBT; THENCE

10 FEBT; THENCE N23°40'00"B 147.39 FEBT; THENCE N57°44'58"B 202.71 FEBT; THENCE N31°33'31"B 186.61 FEBT; THENCE N46°36'34"B 50.38 FEBT; THENCE N76°21'33"B

10 FEBT; THENCE S13°38'27"B 16.50 FEBT TO THE POINT OF BEGINNING.

ALL DISTANCES AND DIRECTIONS ARE PER PLAT OR DEED AND WERE FIELD VERHEID UNLESS OTHERWISE NOTED. LANDS SHOWN HEREON WERE NOT ASSTRACTED FOR EASEMENTS AND/OR RIGHT OF MAY, RECORDED OR UNRECCORDED, BY THIS FIRM, NO SEARCH OF THE PUBLIC RECORDS HAS BEEN PEPFORMED BY THIS FIRM TO DETENIE AND POETECTS MAY/OR AUGISTIES IN THE TITLE, UNDERGROUND STRUCTURES WERE MADE EN ACCORDANCE WITH UNITED STATES STANDARDS, FEDIC GRAPHICS ARE ENCOGENATED UNLESS OTHERWISE NOTED. MESSIREMENTS WERE MADE IN ACCORDANCE WITH UNITED STATES STANDARDS, FEDIC GRAPHICS ARE EAGLEMENTS AND RESTRICTIONS OF RECORD HOT SHOWN ON THIS SURPEY, THIS SURPEY OF AUGIST THAT MAY BE DISCLOSED BY A FULL AND ACCURATE THE SEARCH THAT SHOP SHAPEY, AND ACCURATE THE SEARCH THAT WAY BE DISCLOSED BY A FULL AND ACCURATE THE SEARCH THAT WAS ACCURATED. PROPERTY ADDRESS FIELD MONUMENTAT THE VERNON COUNTY COORDINATE SYSTEM
to GOVERNMENT CORNER RECORDS BY OTHERS

C PAGE DRAWN BY CHECKED BY
1-3 TAP GAZ

CERTIFICATE

GARY A. ZICK, REGISTERED LAND SURVEYOR DO HEREBY CERTIFY THAT; I HAVE SURVEYED THE PROPERTY
PICTED HEREON AND THAT THIS IS A CORRECT REPRESENTATION THEREOF AND SHOWS THE SIZE AND
CATION OF THE PROPERTY AND LYSE EXTERIOR BOUNDARIES. THIS SURVEY AND MAP WERE MADE IN
COORDANCE WITH ACCEPTABLE PROFESSIONAL STANDARDS AND THE INFORMATION CONTAINED HEREON IS
PRRECT AND TRUE TO THE BEST OF MY INFORMATION, KNOWLEDGE AND BELIEF.

Ì

GARY A.

ZICK

SURVEYOR

8-2479

